


72" DIAMETER STORM MANHOLE WITH BASE
 IDOT Standard 602406-03

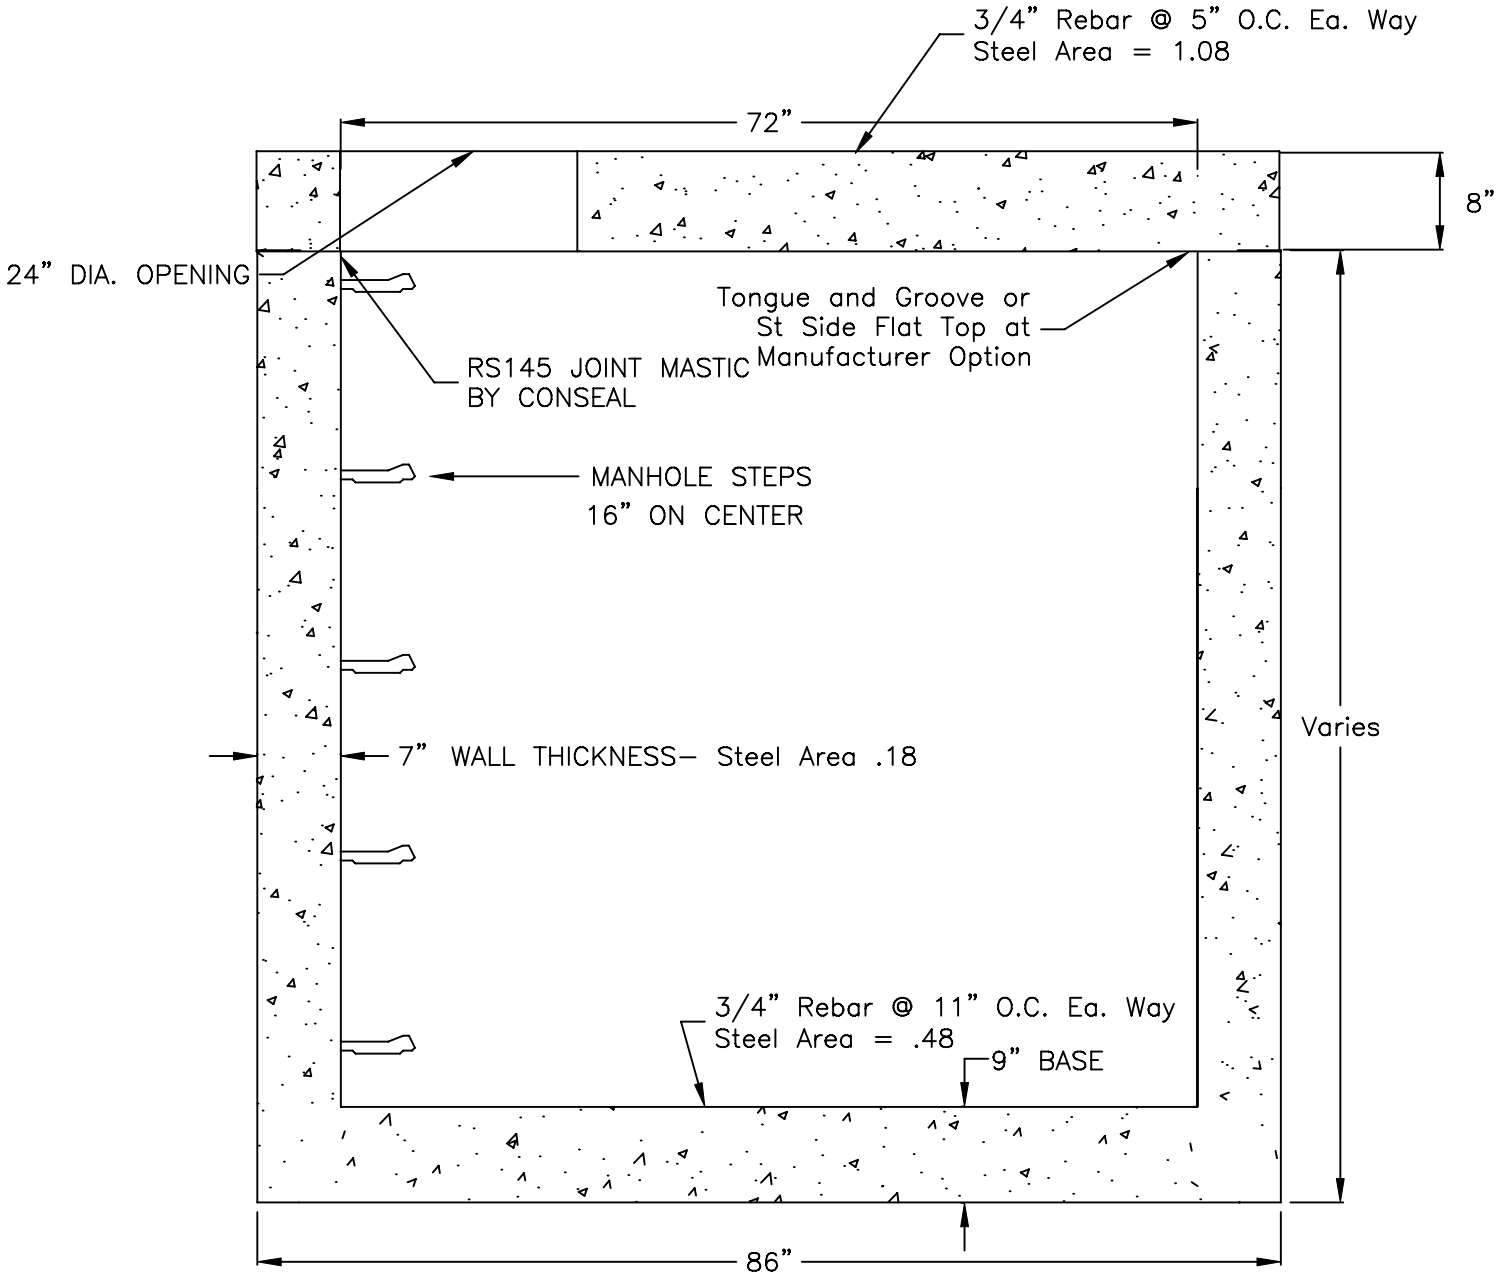

CUT AWAY SIDE VIEW

REINFORCING AND CONCRETE MIX DESIGN
 MEETS OR EXCEEDS IDOT ROAD AND BRIDGE
 SPECIFICATIONS

DARNALL CONCRETE PRODUCTS
2/9/2010
72" Storm Manhole