


4' DIA. SANITARY SEWER DROP MANHOLE

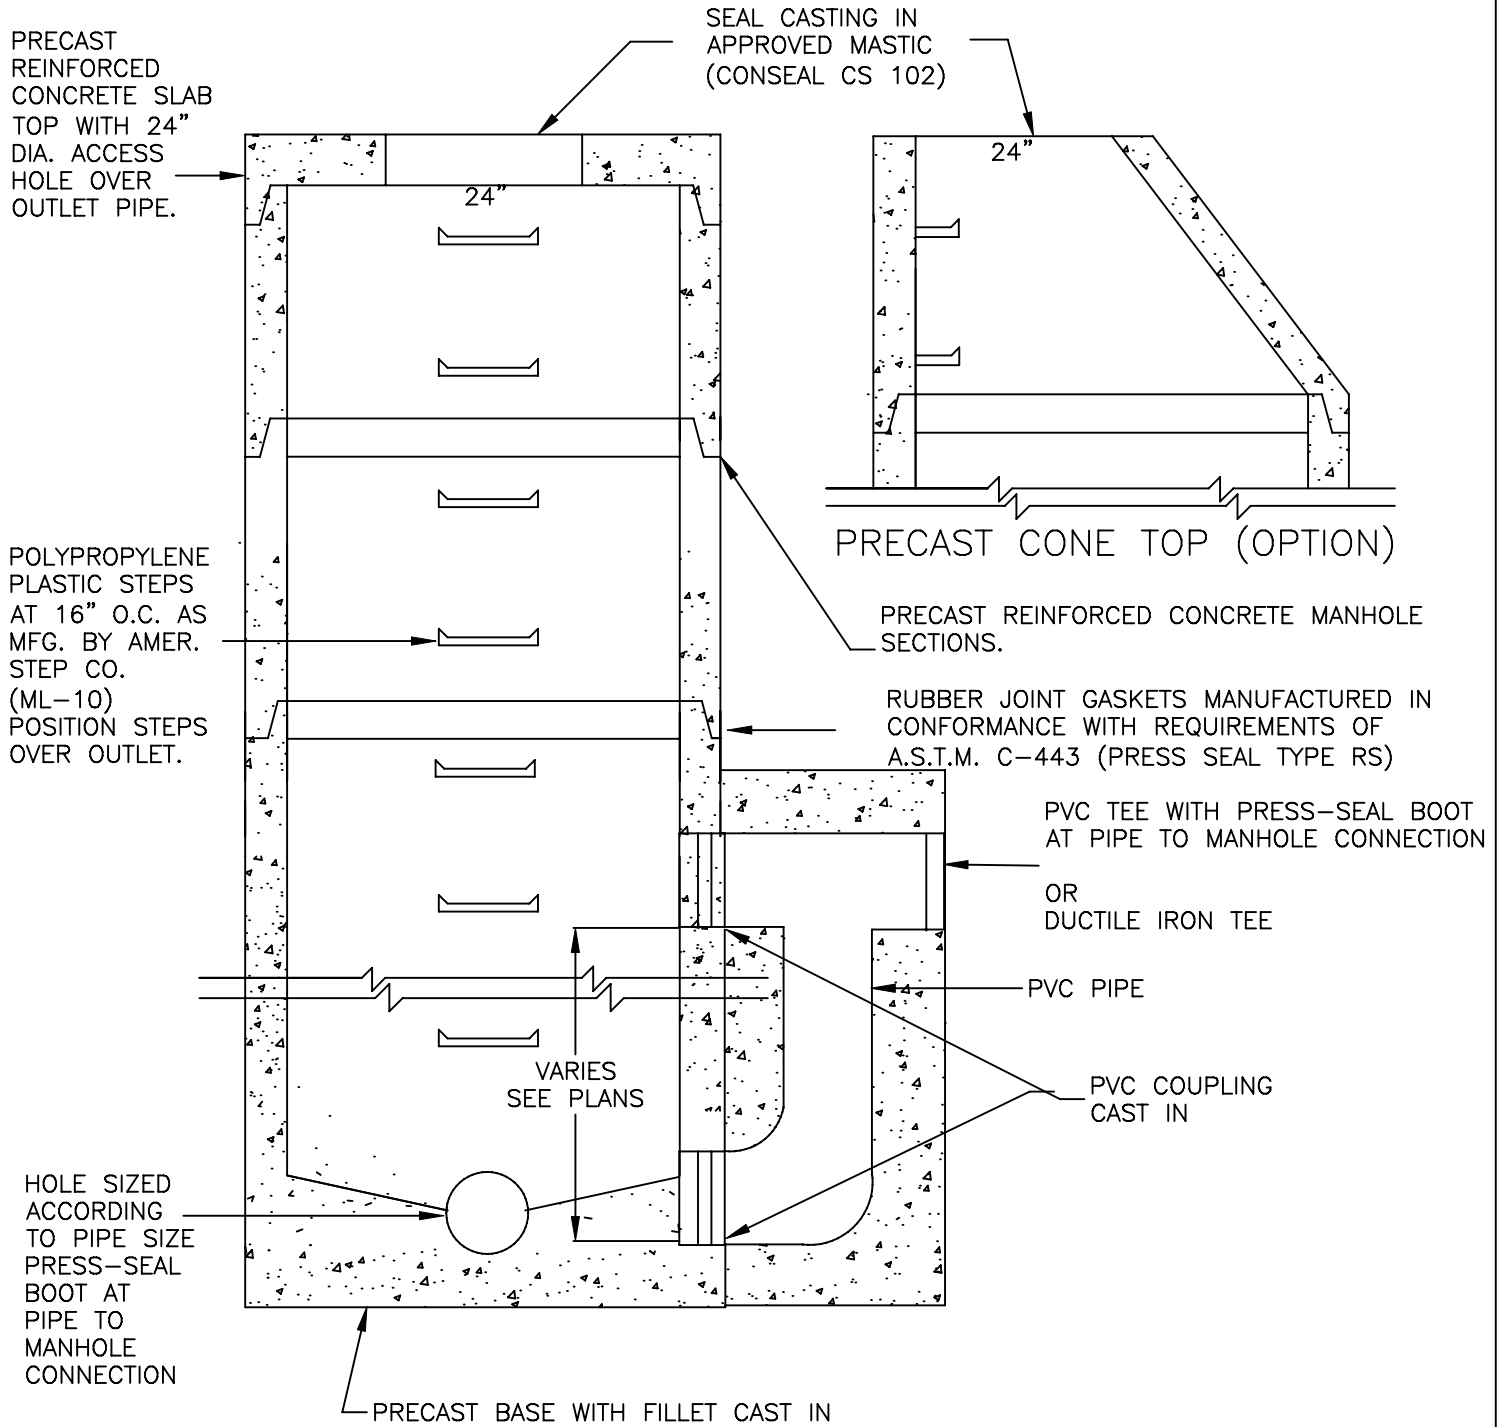

DARNALL CONCRETE PRODUCTS
CUSTOMER NAME
JOB NAME