


4' DIA. SANITARY SEWER MANHOLE(TYP) – Chimney Seal

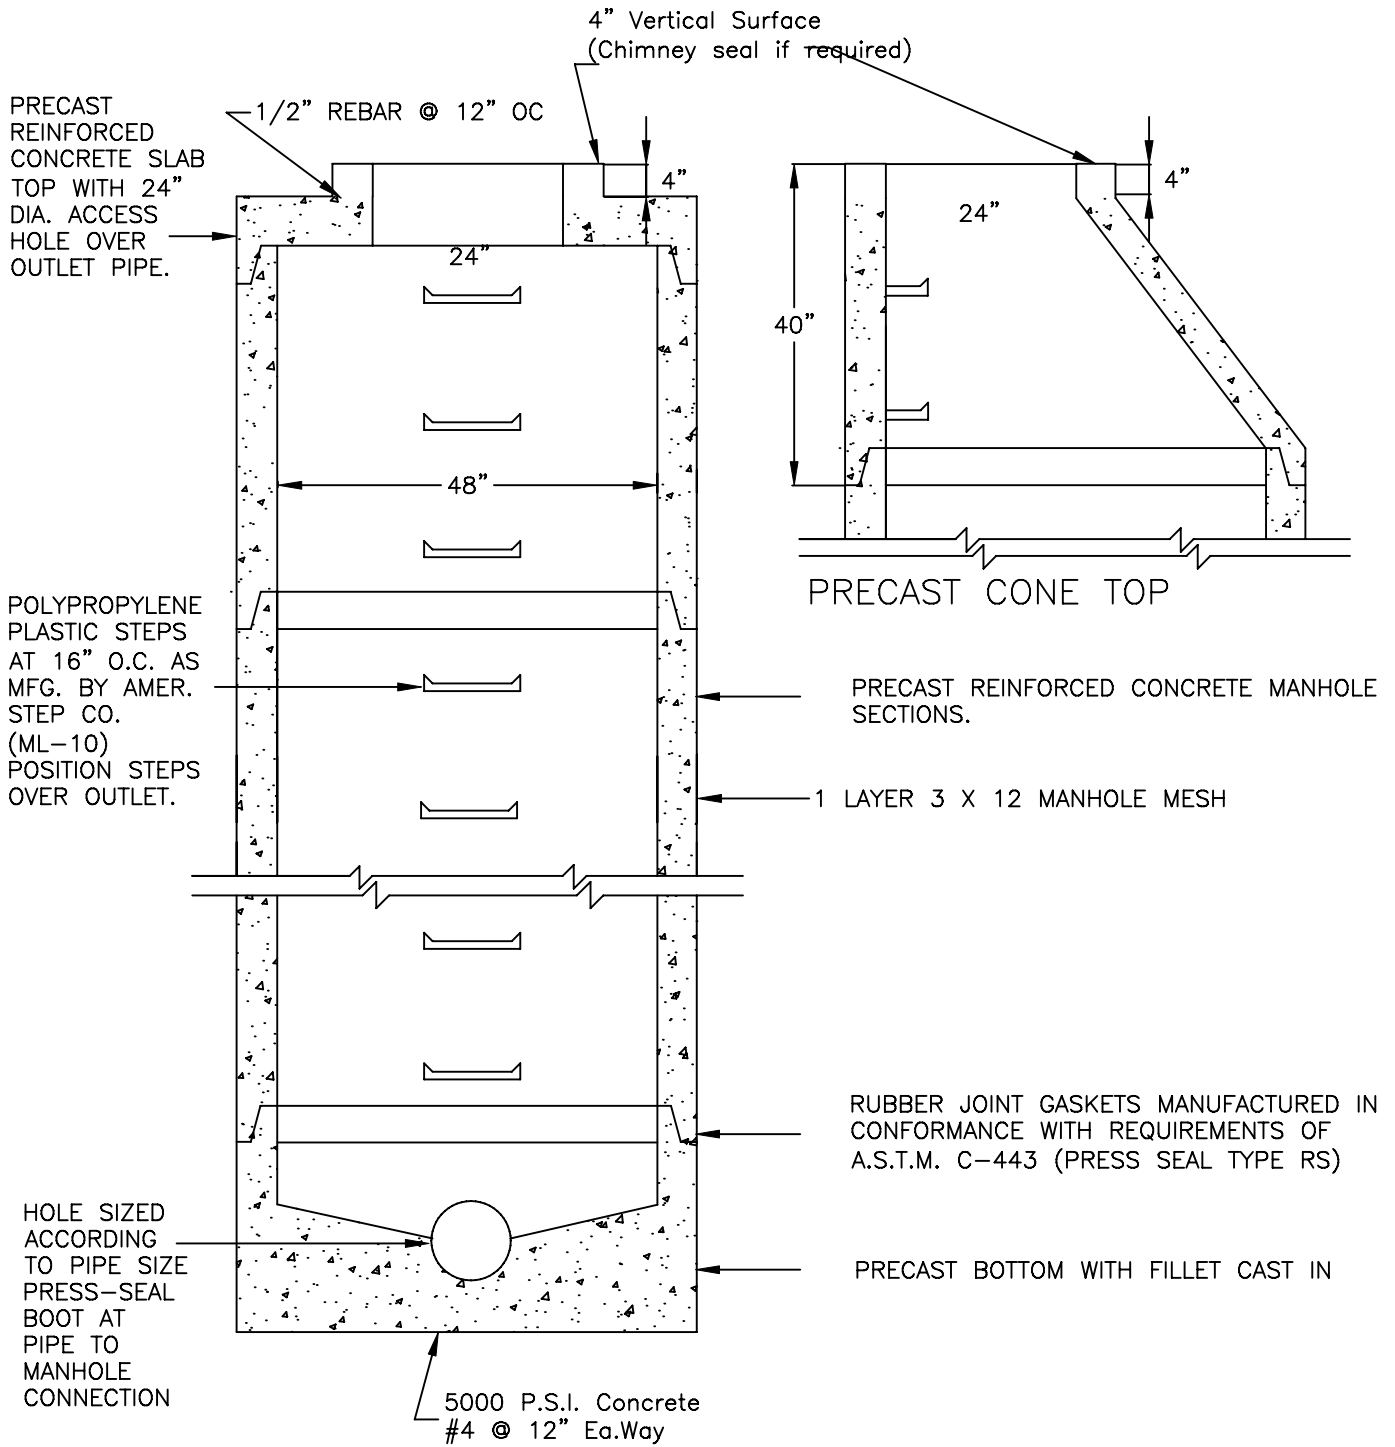

DARNALL CONCRETE PRODUCTS
6/1/11
4' Dia. Sanitary Sewer – Chimney Seal